



A1

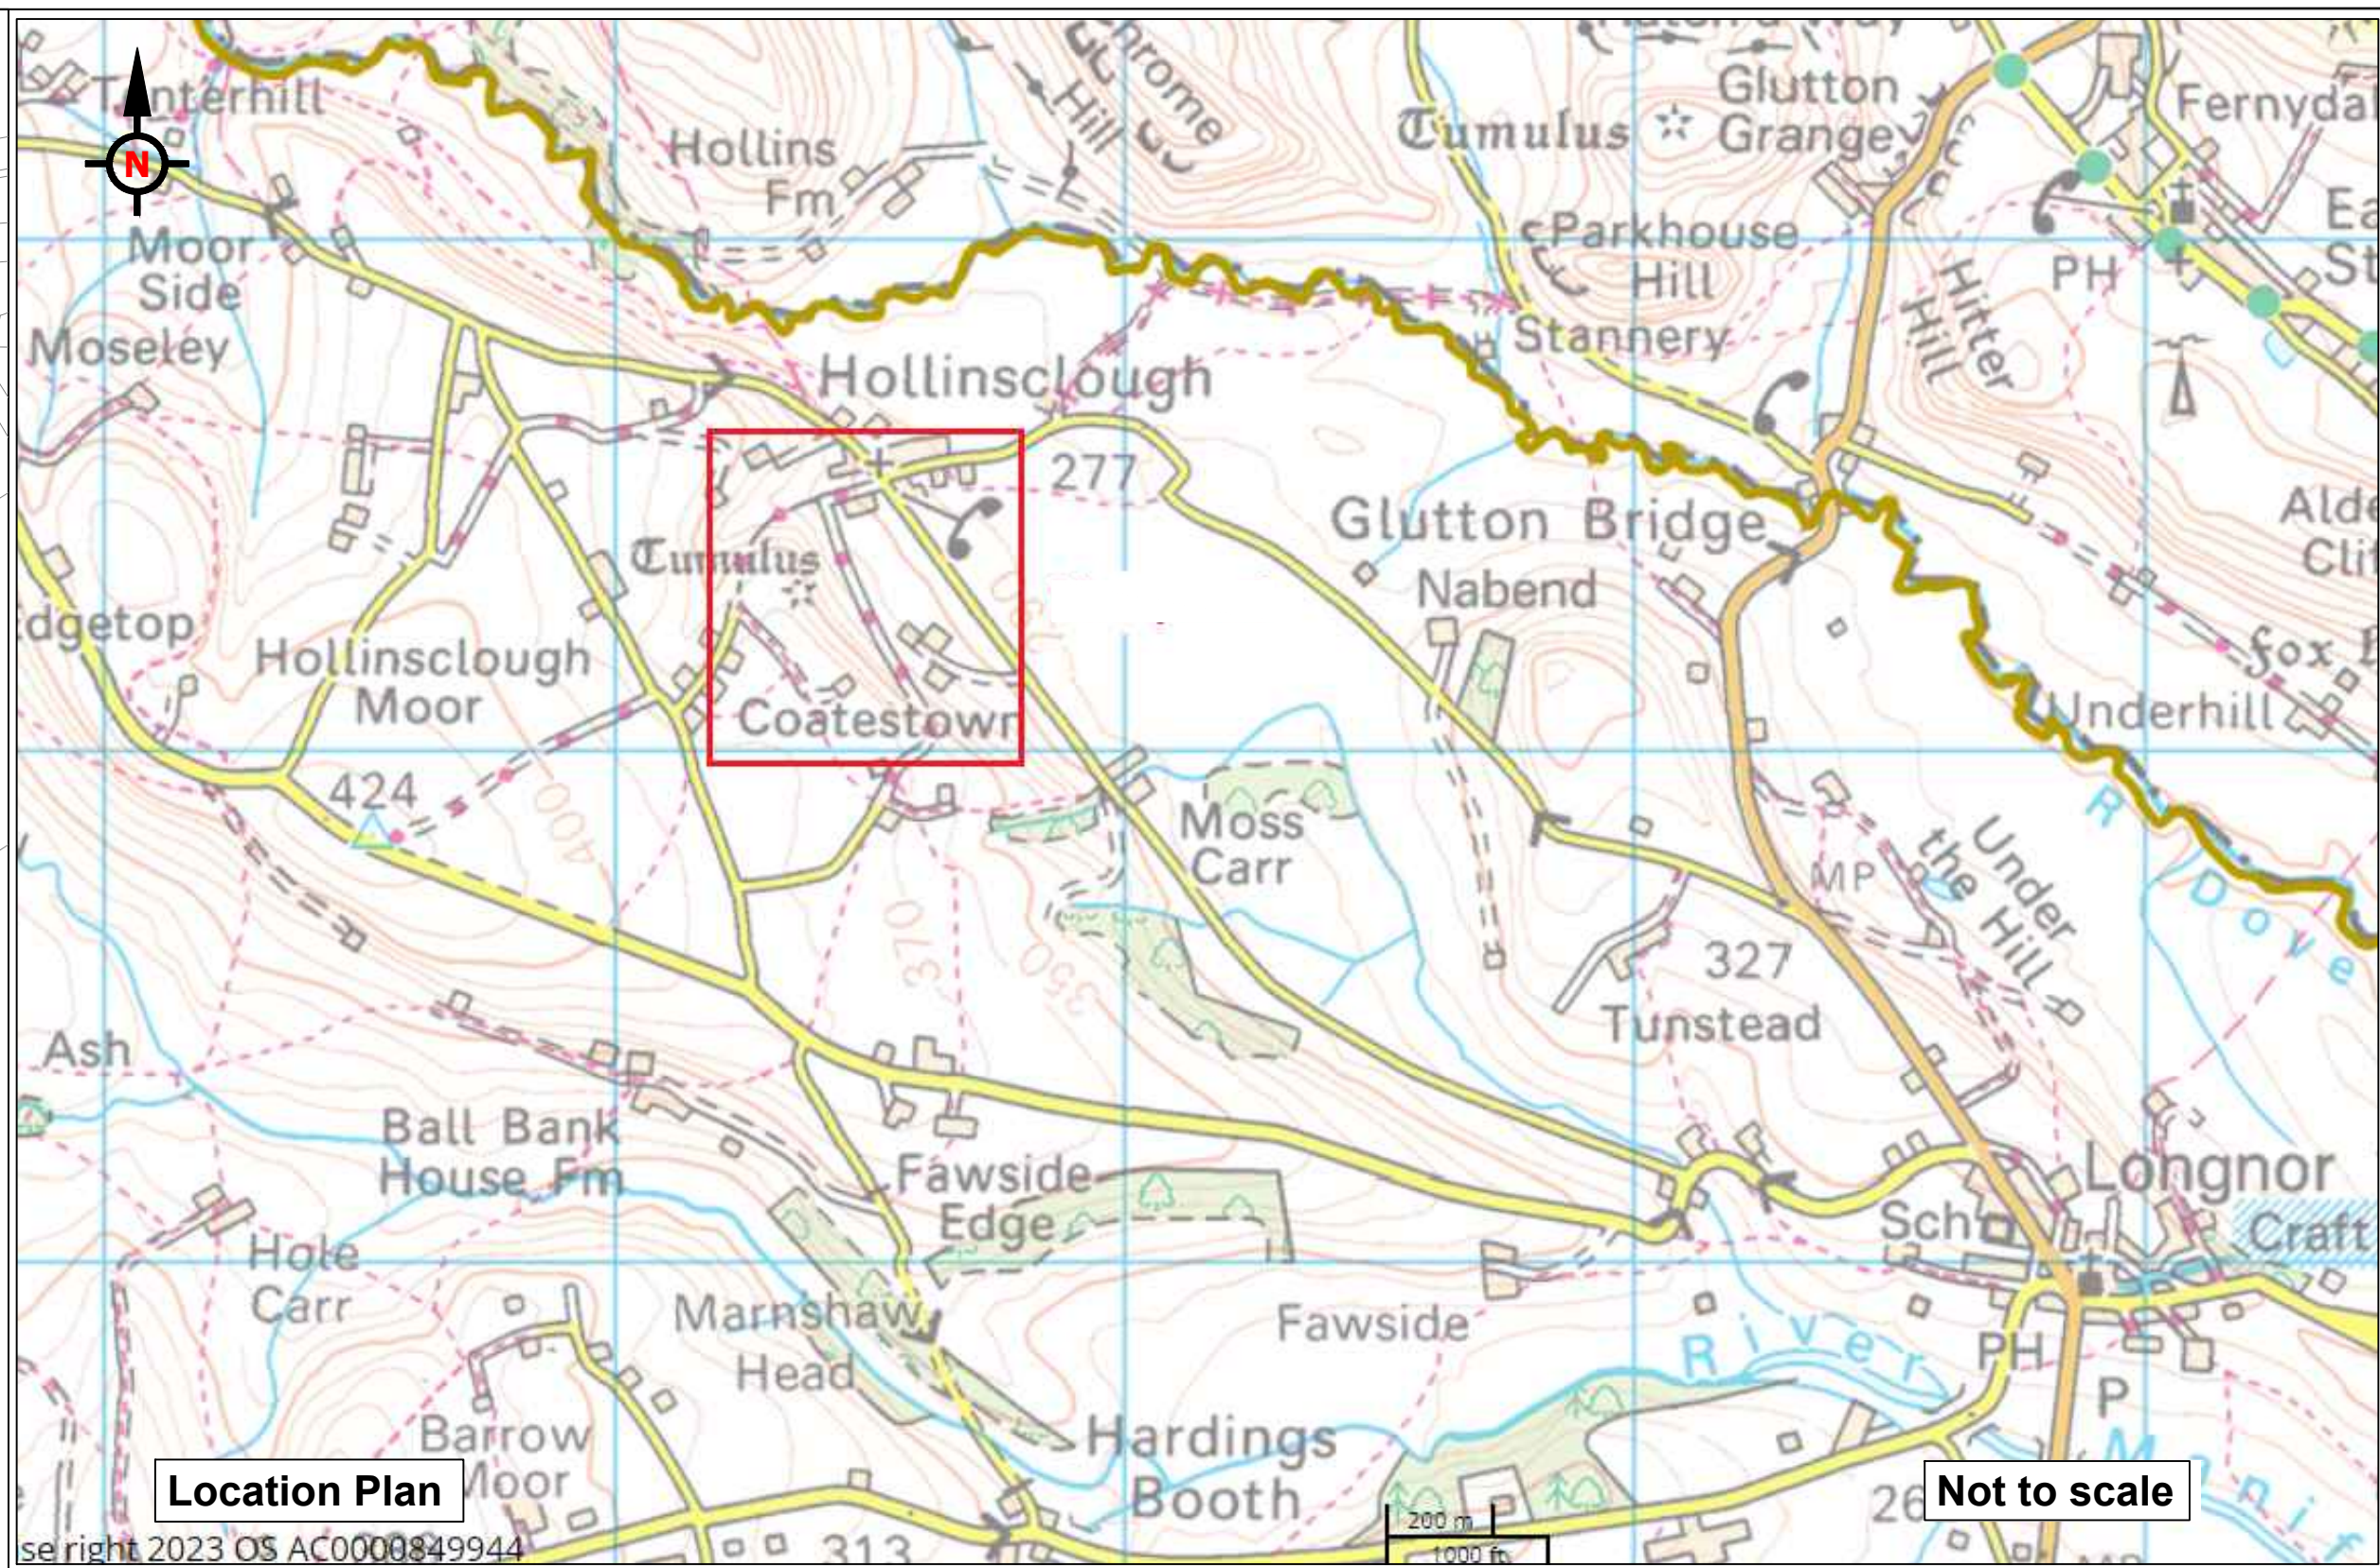

Key :

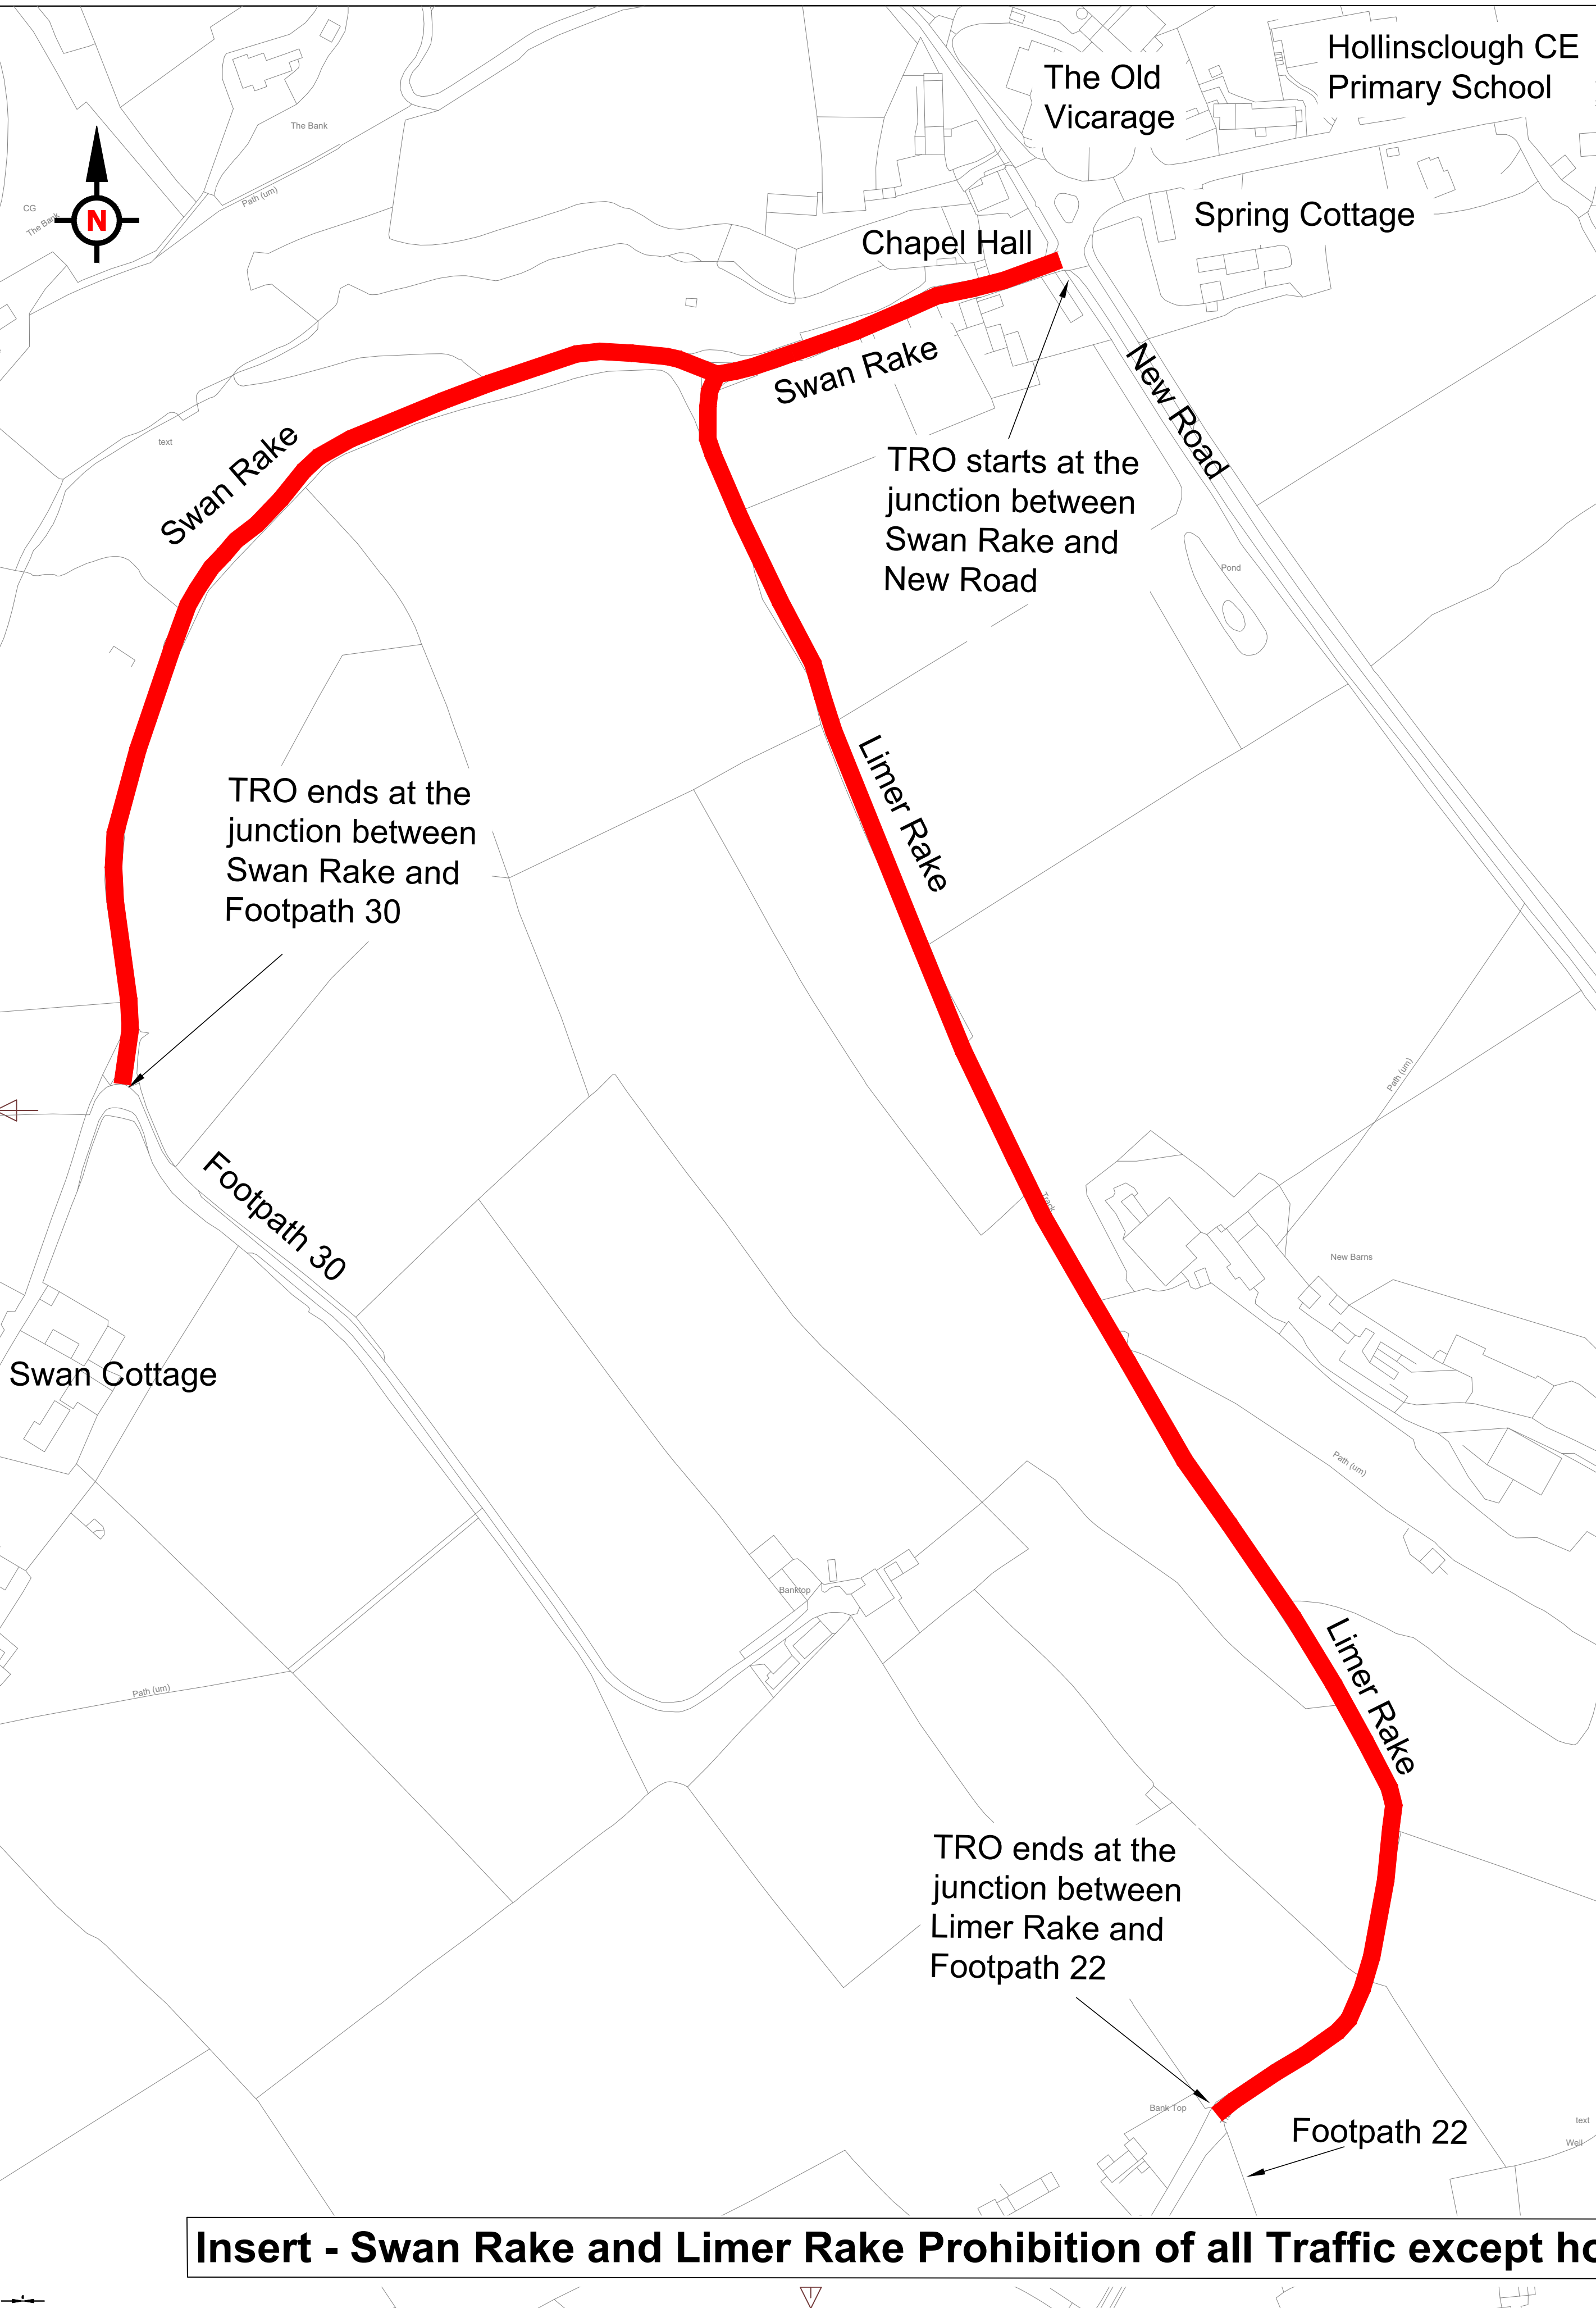


Swan Rake and
Limer Rake
TRO extents
for the prohibition
of all traffic except
horses, pedestrians
and pedal cycles


PO	First Issue	HK	08/11/2023
Rev	Detail	By	Date
Revisions			
Original Version		Preliminary	
Drawn: HK		For target cost	
Design: HK		For tender	
Date: November 2023		For construction	
		As constructed	
		TRO	✓

Checked by:-

Approved by:- (Drawing NOT approved if this box is empty)



Staffordshire
County Council

working with 

www.staffordshire.gov.uk

Project Name

Swan Rake and Limer Rake
Hollinsclough, Buxton
TRO

Drawing Title

Highways
Prohibition of traffic -
TRO extents

Grid reference : 406398, 366476

Original Drawing Size : A1 Dimensions : m

Scale : As Shown Copyright © Amey

Drawing No
D3262F-R01-01

Rev
P0

Insert - Swan Rake and Limer Rake Prohibition of all Traffic except horses, pedestrians and pedal cycles

Scale - 1 : 1250